
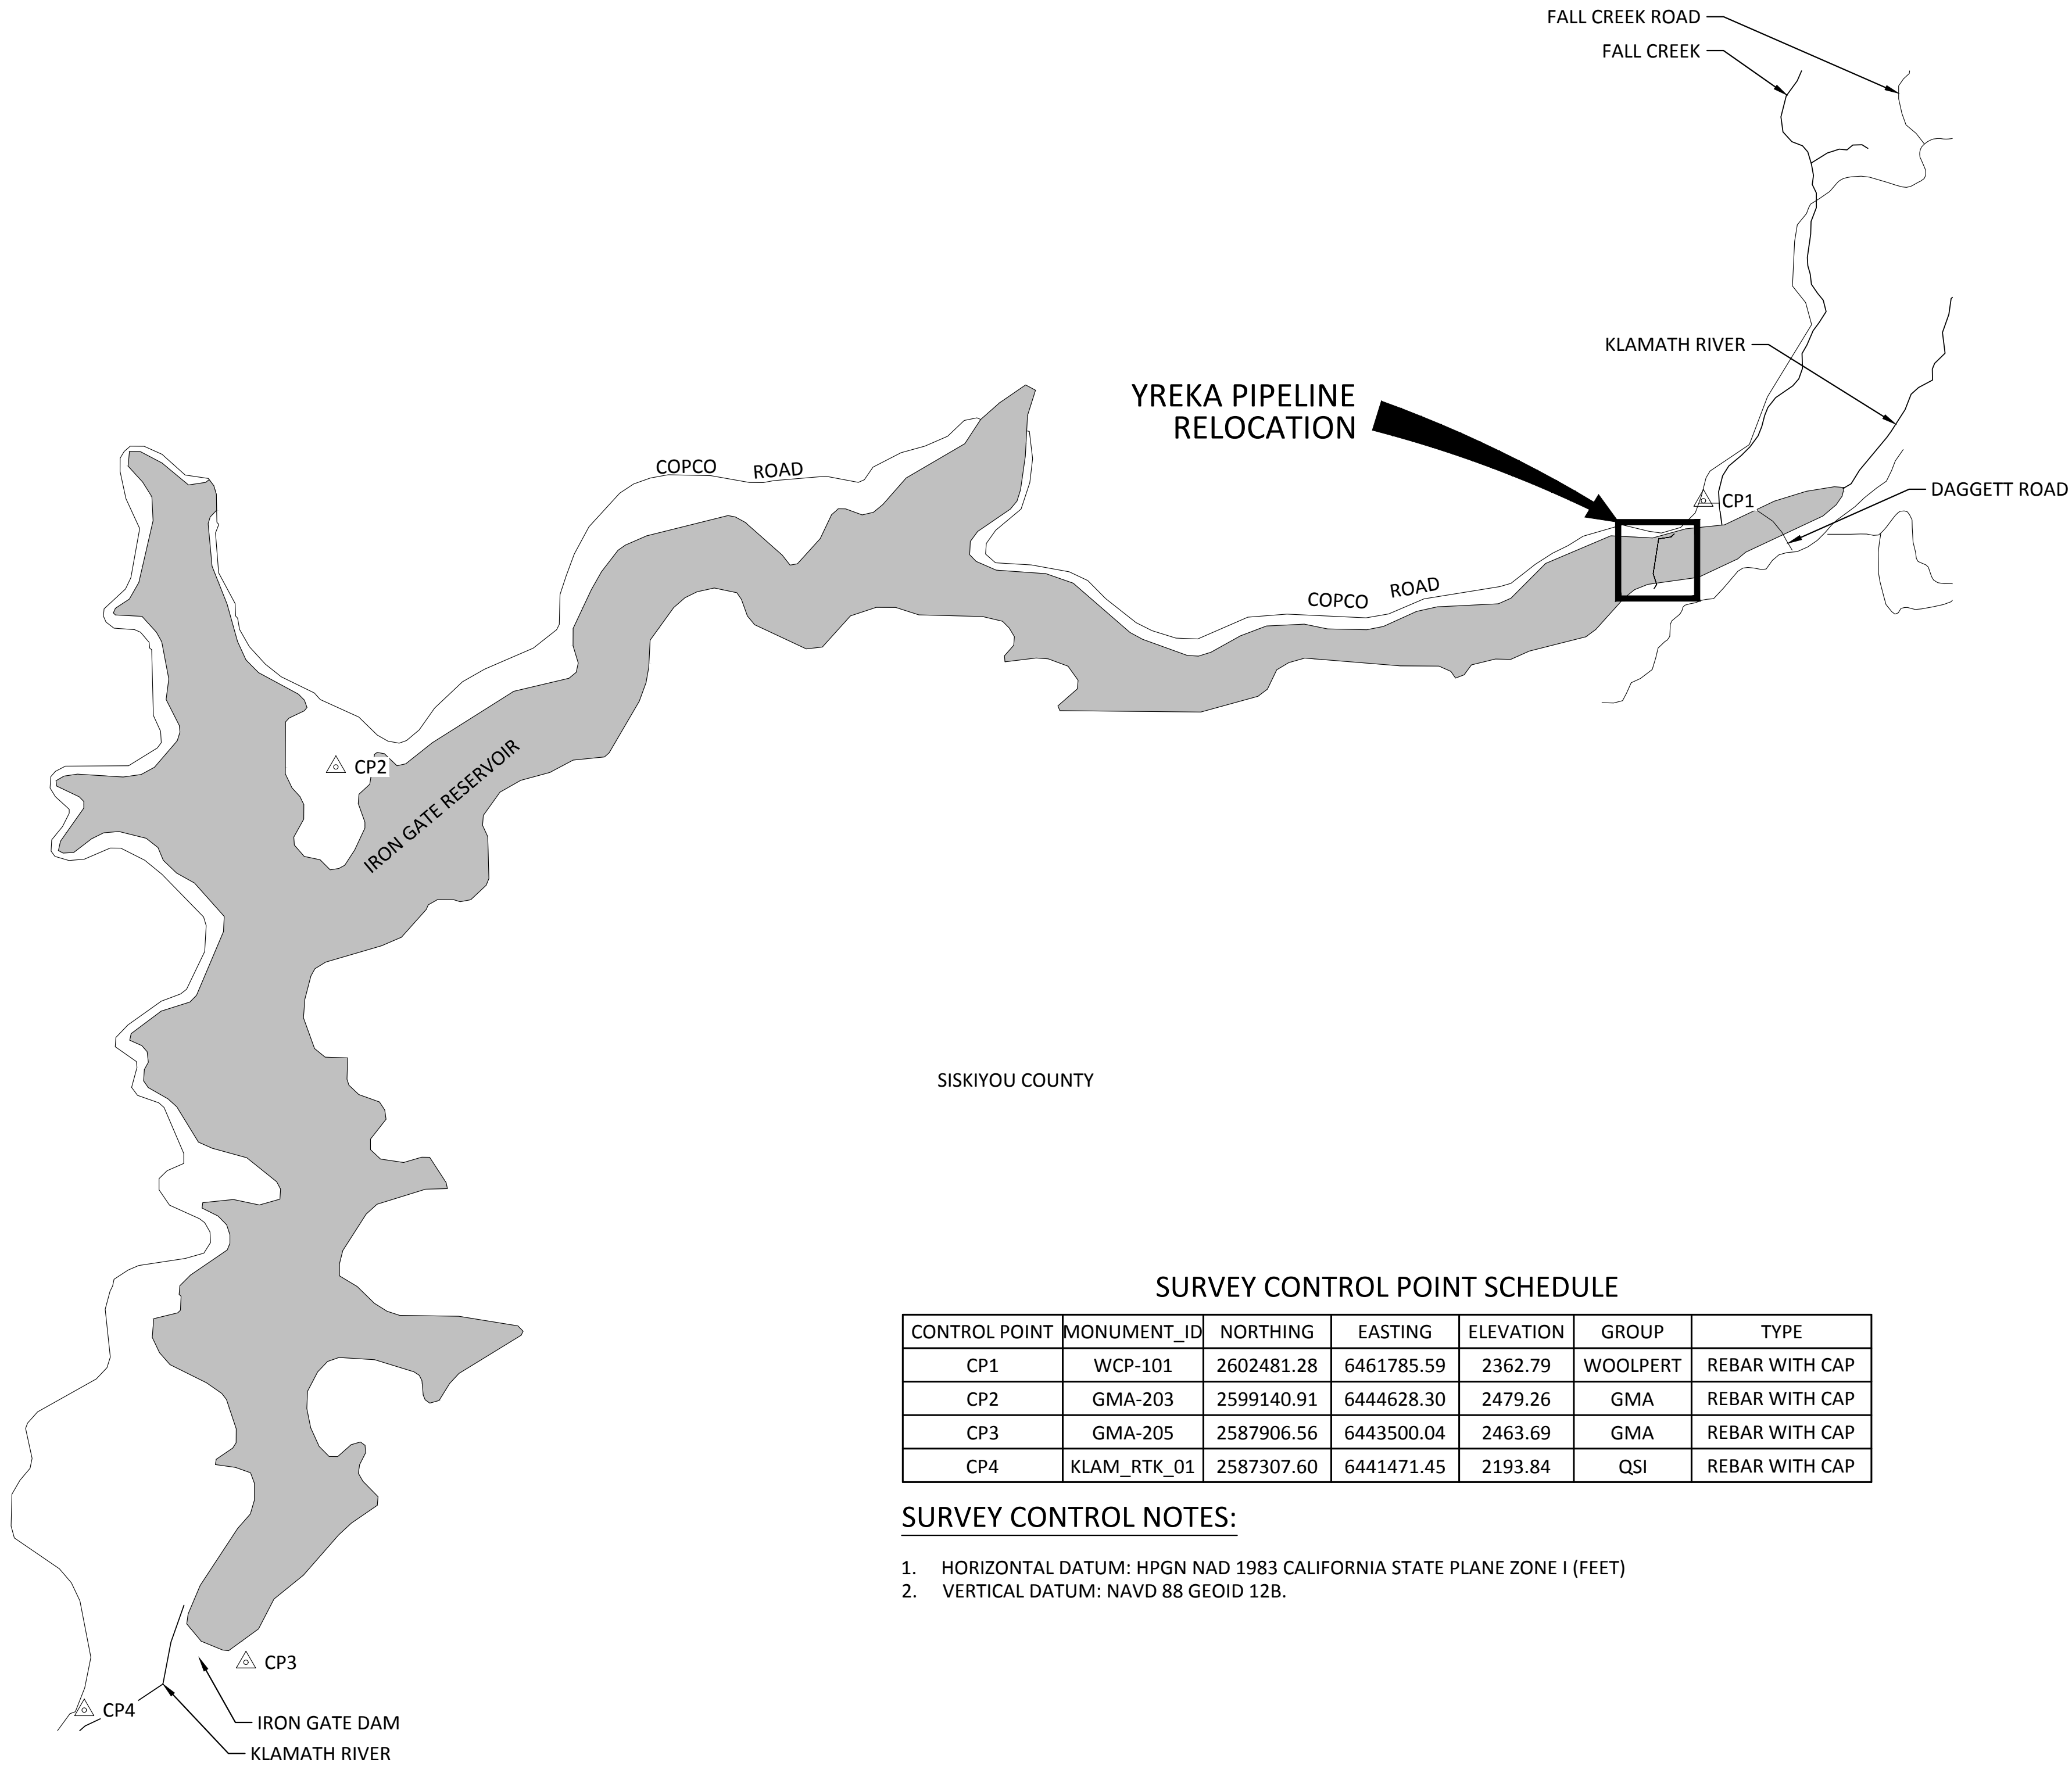
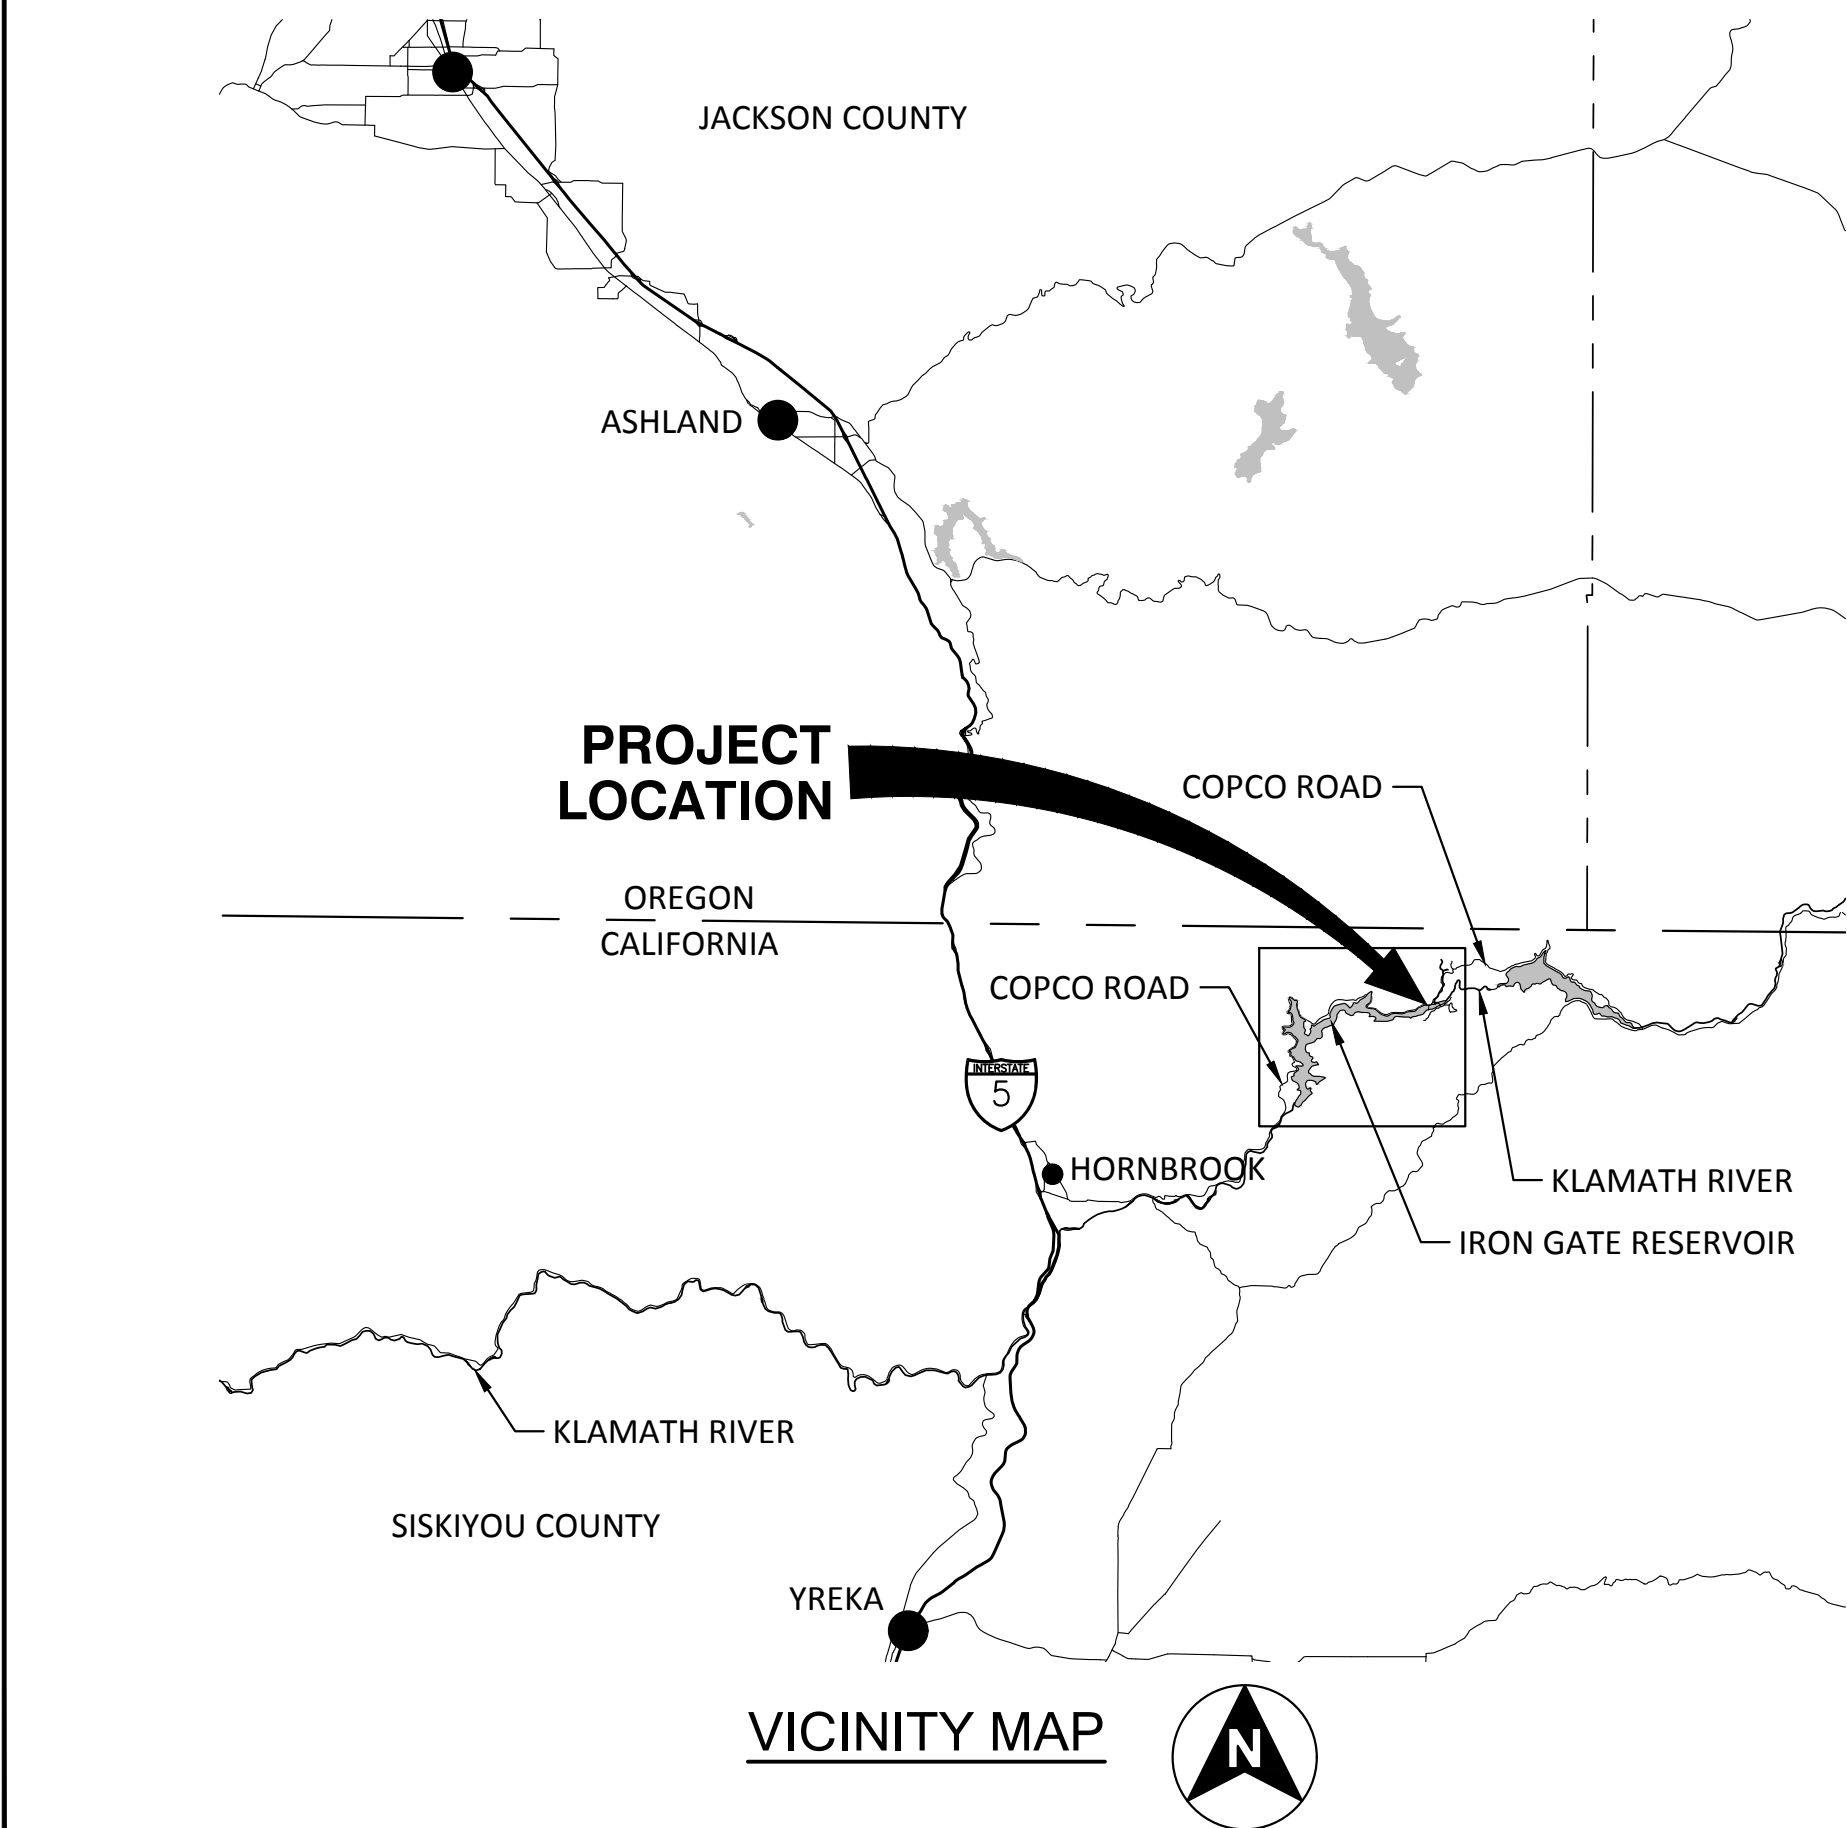


KLAMATH RIVER RENEWAL CORPORATION

CITY OF YREKA WATERLINE MODIFICATION PROJECT

ISSUED FOR CONSTRUCTION

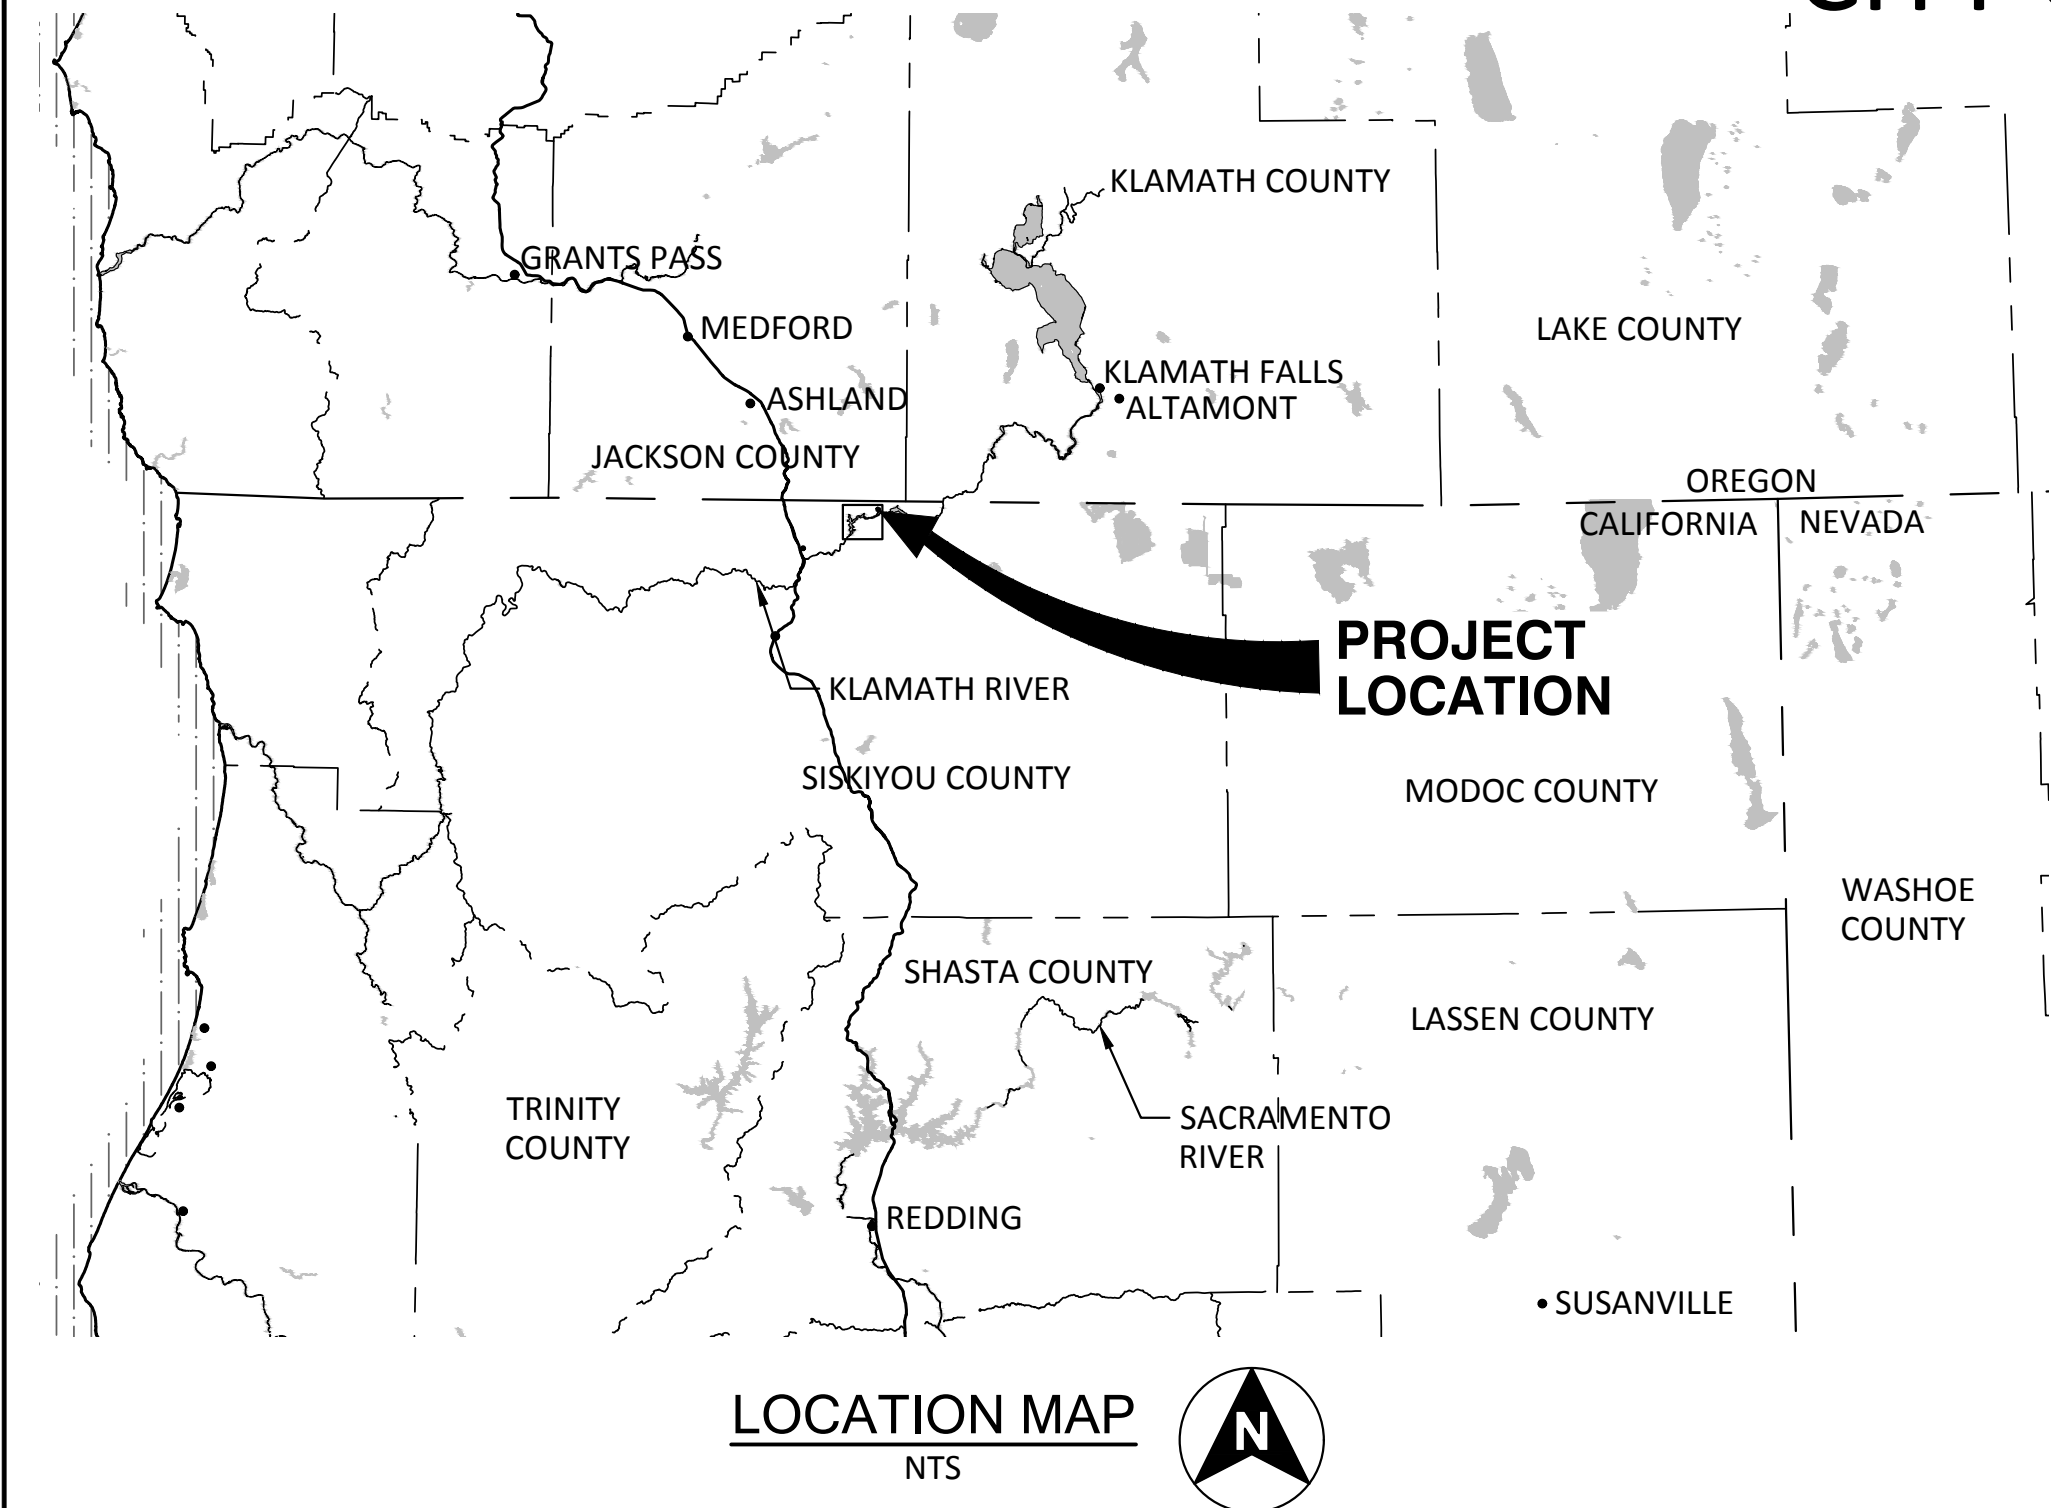

SURVEY CONTROL POINT SCHEDULE						
CONTROL POINT	MONUMENT_ID	NORTHING	EASTING	ELEVATION	GROUP	TYPE
CP1	WCP-101	2602481.28	6461785.59	2362.79	WOOLPERT	REBAR WITH CAP
CP2	GMA-203	2599140.91	6444628.30	2479.26	GMA	REBAR WITH CAP
CP3	GMA-205	2587906.56	6443500.04	2463.69	GMA	REBAR WITH CAP
CP4	KLAM_RTK_01	2587307.60	6441471.45	2193.84	QSI	REBAR WITH CAP

- SURVEY CONTROL NOTES:**
- HORIZONTAL DATUM: HPGN NAD 1983 CALIFORNIA STATE PLANE ZONE I (FEET)
 - VERTICAL DATUM: NAVD 88 GEOID 12B.

SURVEY CONTROL POINTS PLAN
NTS

REV	DATE	BY	DESCRIPTION
1	6/10/22	JAL	REVISED - ISSUED FOR CONSTRUCTION
0	5/25/22	JAL	ISSUED FOR CONSTRUCTION

WARNING
IF THIS BAR DOES NOT
MEASURE 1" THEN
DRAWING IS NOT TO SCALE.



KLAMATH RIVER RENEWAL CORPORATION		DRAWING G001	
CITY OF YREKA WATER LINE			
LOCATION MAP, VICINITY MAP AND SURVEY CONTROL POINTS			DESIGNED <u>J. BURNS</u>
			DRAWN <u>R. WOOD</u>
		CHECKED <u>J. LOWY</u>	
		PROJECT DATE <u>5/25/22</u>	