
		UNDISTURBED NATIVE SOIL, TYP	

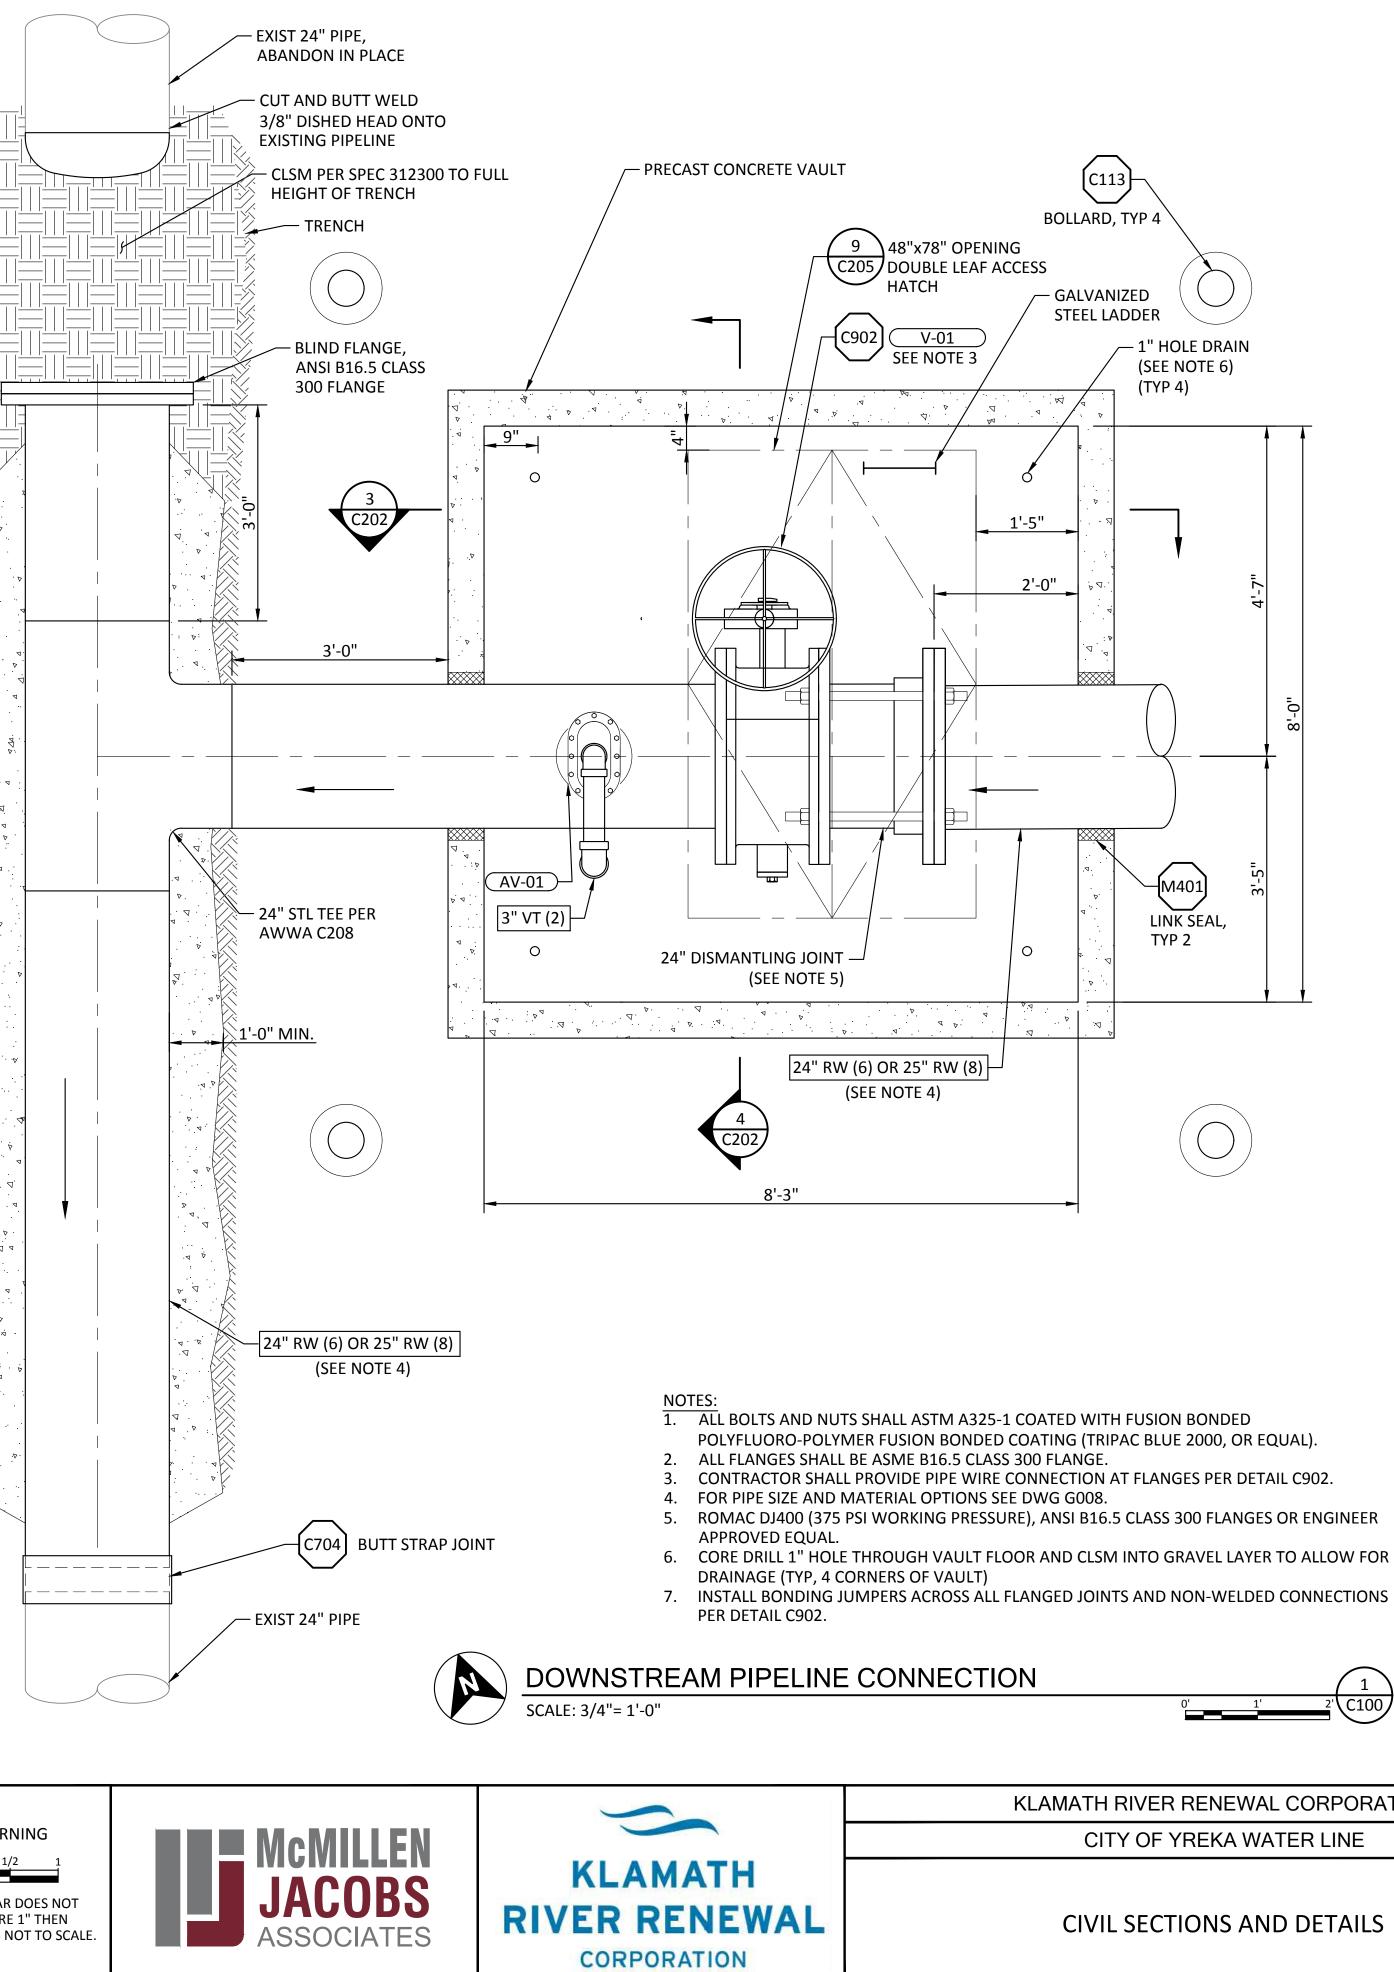

RENEWAL CORPORATION		DRAWING
REKA WATER LINE	DESIGNED J. BURNS	
ONS AND DETAILS	DRAWN <u>R. WOOD</u> CHECKED J. LOWY PROJECT DATE <u>5/25/22</u>	C200

