

EXHIBIT A


100% FINAL Design Drawings_General (Dec2022) (CEII)

CRITICAL ENERGY/ELECTRIC INFRASTRUCTURE INFORMATION (CEII)

FOLLOWING DRAWINGS REDACTED IN ENTIRETY

G0001, G0002, G0003, G0005, G0006, G0050, G0051

The redacted material qualifies as CEII pursuant to the Commission's rules because it contains sensitive dam safety and construction information that (a) relates details about the production, generation, transmission, or distribution of energy, (b) could be useful to a person planning an attack on critical infrastructure, (c) is exempt from mandatory disclosure under the Freedom of Information Act, and (d) gives strategic information beyond the location of the critical infrastructure. Accordingly, the Renewal Corporation has requested confidential treatment of this material pursuant to 18 C.F.R. § 388.113.

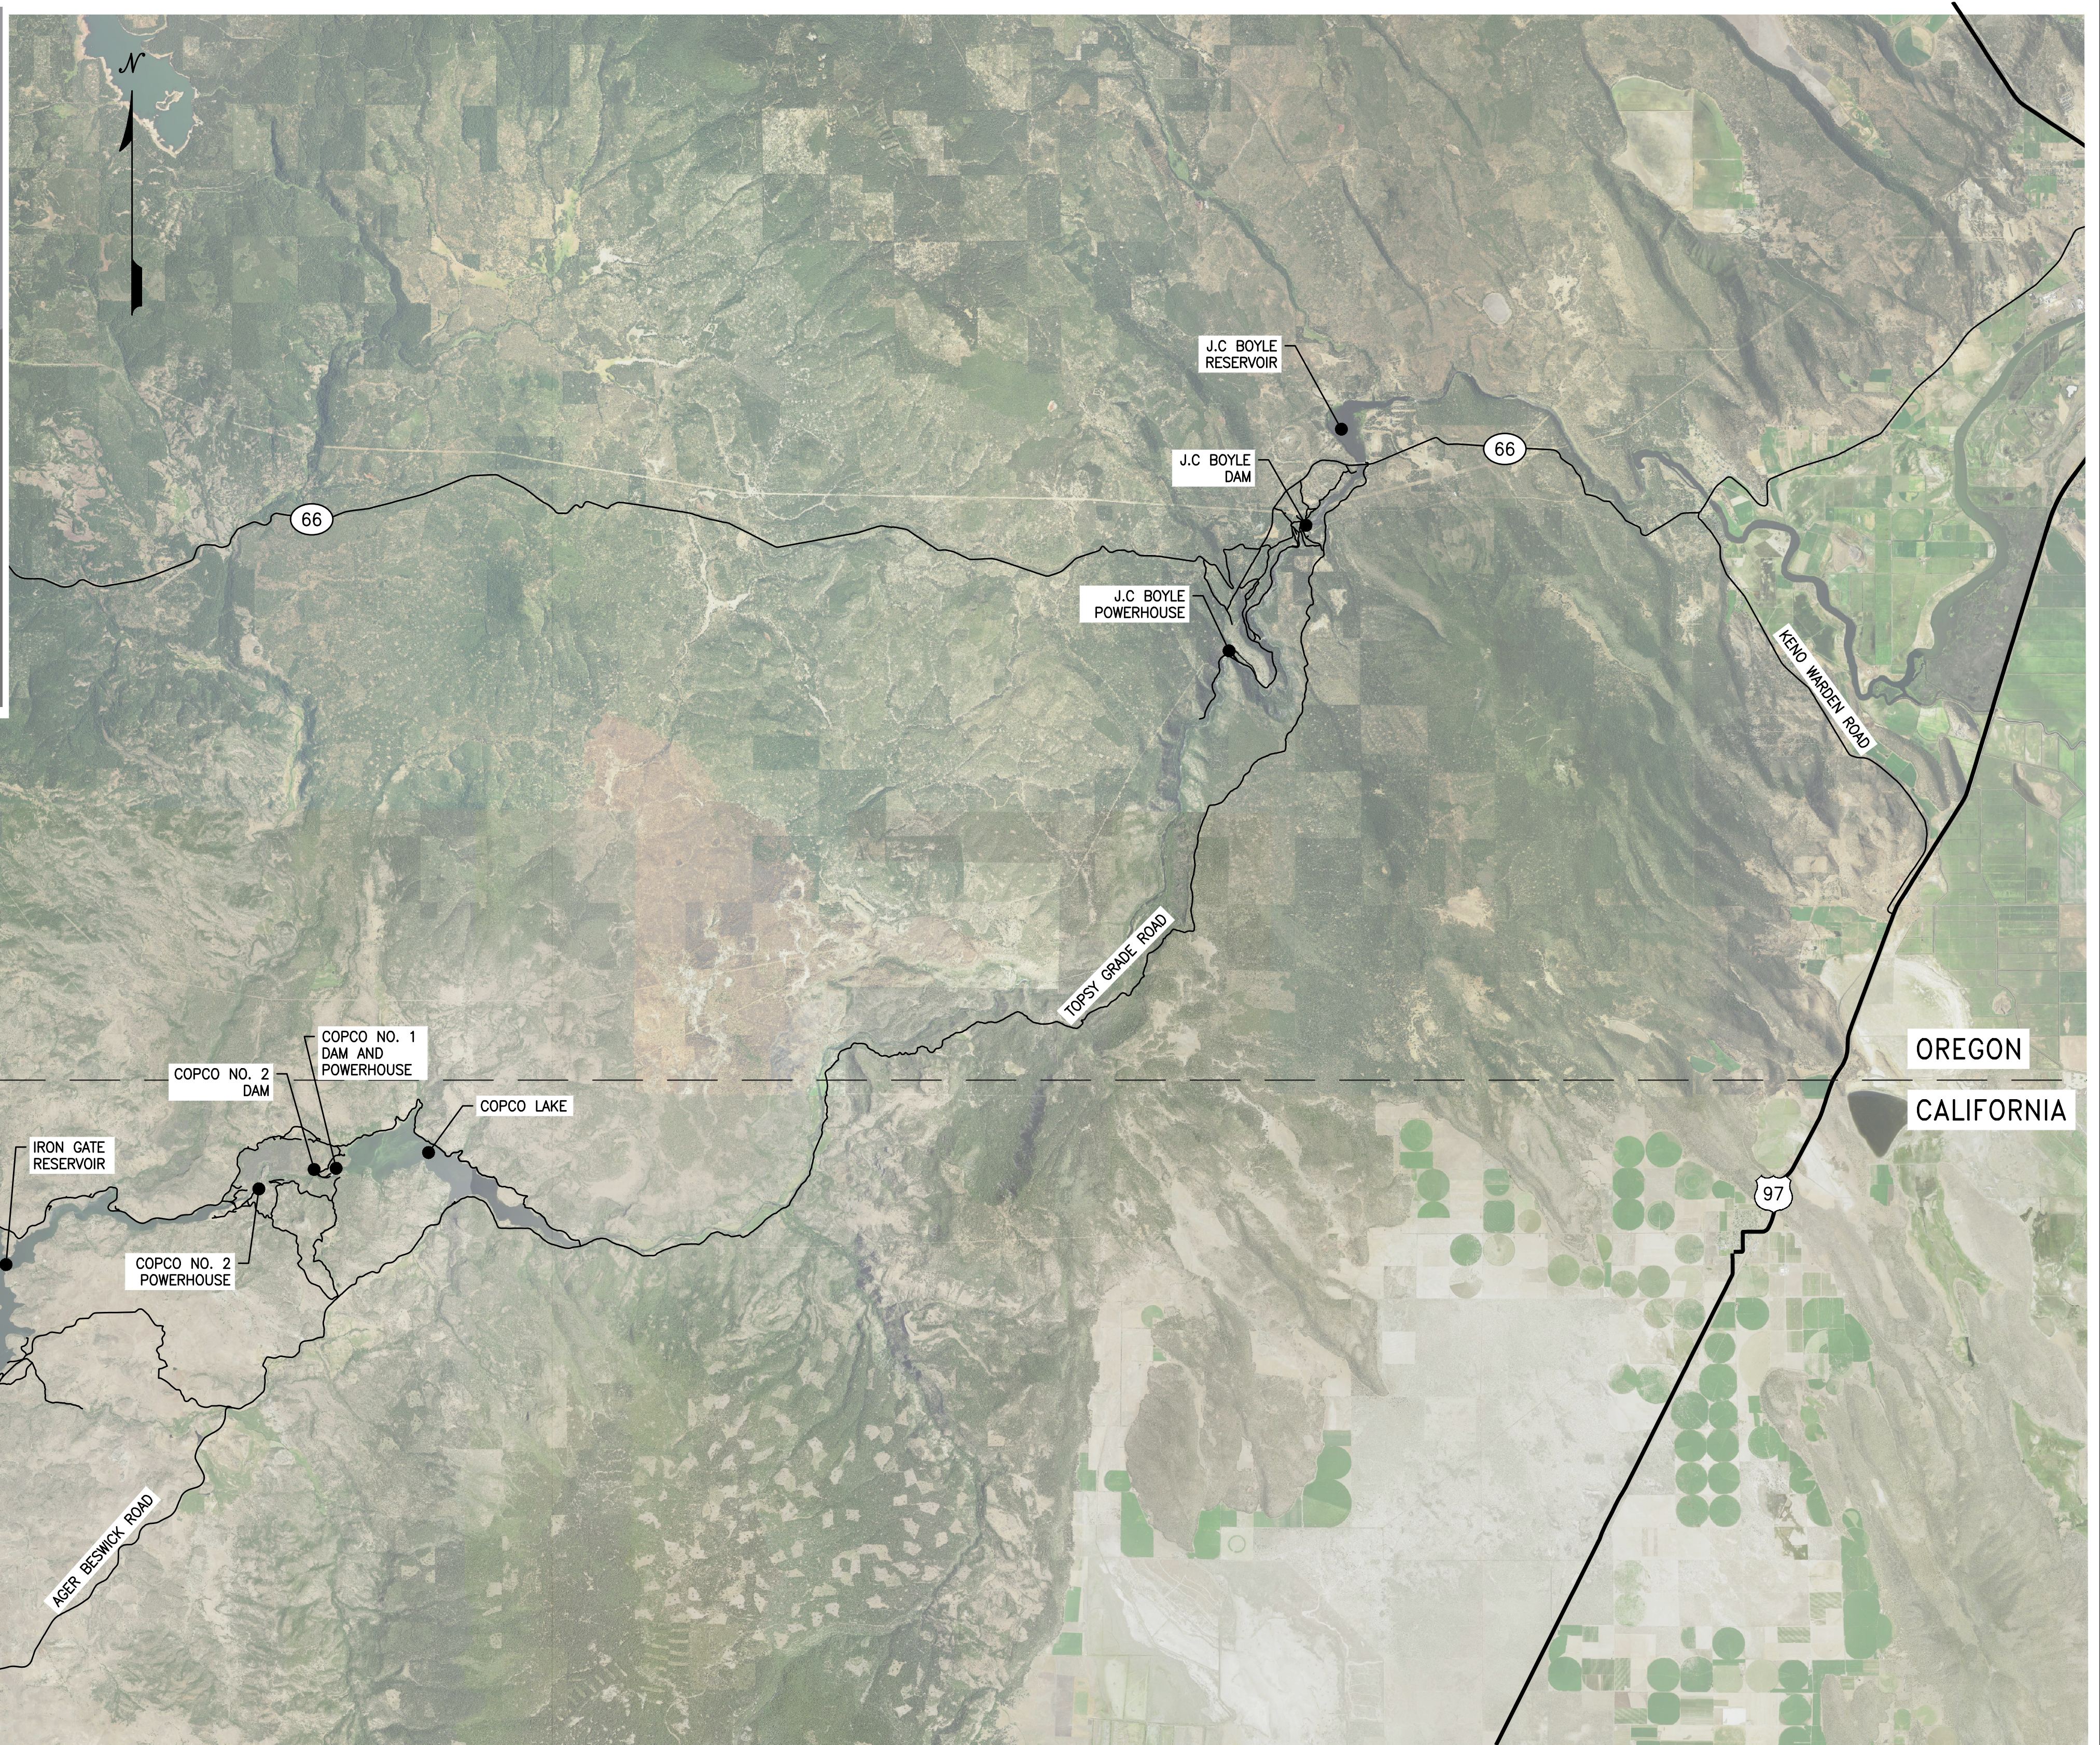

$$1'' = 8000'$$

0 8000 16000 24000

HORIZ 1" = 8000'

WARNING

0 1/2 1



IF THIS BAR DOES
NOT MEASURE 1"
THEN DRAWING IS
NOT TO SCALE



PREPARED FOR




**KLAMATH
RIVER RENEWAL
CORPORATION**

PROJECT	KLAMATH RIVER RENEWAL PROJECT	PROJ #	VA103-640/1
		DATE	05/27/2022
SHEET TITLE	PROJECT LOCATION, VICINITY AND ACCESS	DWG	G0020



REGISTERED PROFESSIONAL
ENGINEER
96150PE

OREGON
MAY 12, 2020
CYRUS NIAMIR

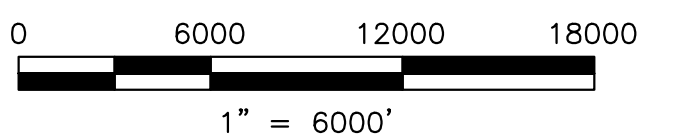


								<div>WARNING</div> <div>01/21</div> <div></div> <div>IF THIS BAR DOES NOT MEASURE 1" THEN DRAWING IS NOT TO SCALE</div>				<div><div><div>REGISTERED PROFESSIONAL ENGINEER</div><div>ELWIN HARVEY ELM W</div><div>Civil</div><div>No. C 22965</div><div>Exp. 12-31-23</div><div>STATE OF CALIFORNIA</div></div></div>				<div>PREPARED BY</div> <div><div><div><div>KP</div><div>Knight Piésold CONSULTING</div></div><div><div>KPS</div><div>Kiewit</div></div></div></div>				<div>DESIGNED</div> <div>C. NIAMIR</div> <div>DRAWN</div> <div>A. NASIRI</div> <div>REVIEWED</div> <div>H. ELWIN</div> <div>IN CHARGE</div> <div>N. BISHOP</div> <div>APPROVED</div> <div>S. MOTTRAM</div>				<div>PREPARED FOR</div> <div><div><div><div></div><div>KLAMATH RIVER RENEWAL CORPORATION</div></div></div></div>				<div>PROJECT</div> <div>KLAMATH RIVER RENEWAL PROJECT</div>				<div>PROJ #</div> <div>VA103-640/1</div>	
																				<div>DATE</div> <div>05/27/2022</div>													
																				<div>DWG</div> <div>G0030</div>													
																				</													




ISSUED FOR CONSTRUCTION

1. REFER TO GENERAL NOTES ON DRAWING C0006 FOR INFORMATION REGARDING TOPOGRAPHIC AND BATHYMETRIC DATA SOURCES.

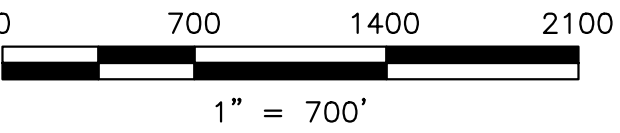

								<div>WARNING</div> <div>01/21</div> <div><div></div></div> <div>IF THIS BAR DOES NOT MEASURE 1" THEN DRAWING IS NOT TO SCALE</div>				<div>DESIGNED BY</div> <div><div><div></div></div><div>Knight Piésold CONSULTING</div></div> <div>PREPARED BY</div> <div><div><div></div></div><div>Kiewit</div></div>				<div>DESIGNED</div> <div>C. NIAMIR</div> <div>DRAWN</div> <div>A. NASIRI</div> <div>REVIEWED</div> <div>H. ELWIN</div> <div>IN CHARGE</div> <div>N. BISHOP</div> <div>APPROVED</div> <div>S. MOTTRAM</div>				<div>PREPARED FOR</div> <div><div><div></div></div><div>KLAMATH RIVER RENEWAL CORPORATION</div></div>				<div>PROJECT</div> <div>KLAMATH RIVER RENEWAL PROJECT</div>				<div>PROJ #</div> <div>VA103-640/1</div>	
																<div>DATE</div> <div>05/27/2022</div>													
																<div>DWG</div> <div>G0031</div>													
																<div>SHEET TITLE</div> <div>J.C. BOYLE FACILITY GENERAL ARRANGEMENT PLAN (SHEET 1 OF 2)</div>													
0 ISSUED FOR CONSTRUCTION				CBNHESRM05/27/22																									
REVDESCRIPTION				BYCHKAPPDATE																									

g:\projects\1 May 27, 2022 - 1425m
C:\Users\pk5\OneDrive\G0031-G0032\G0031-G0032.dwg

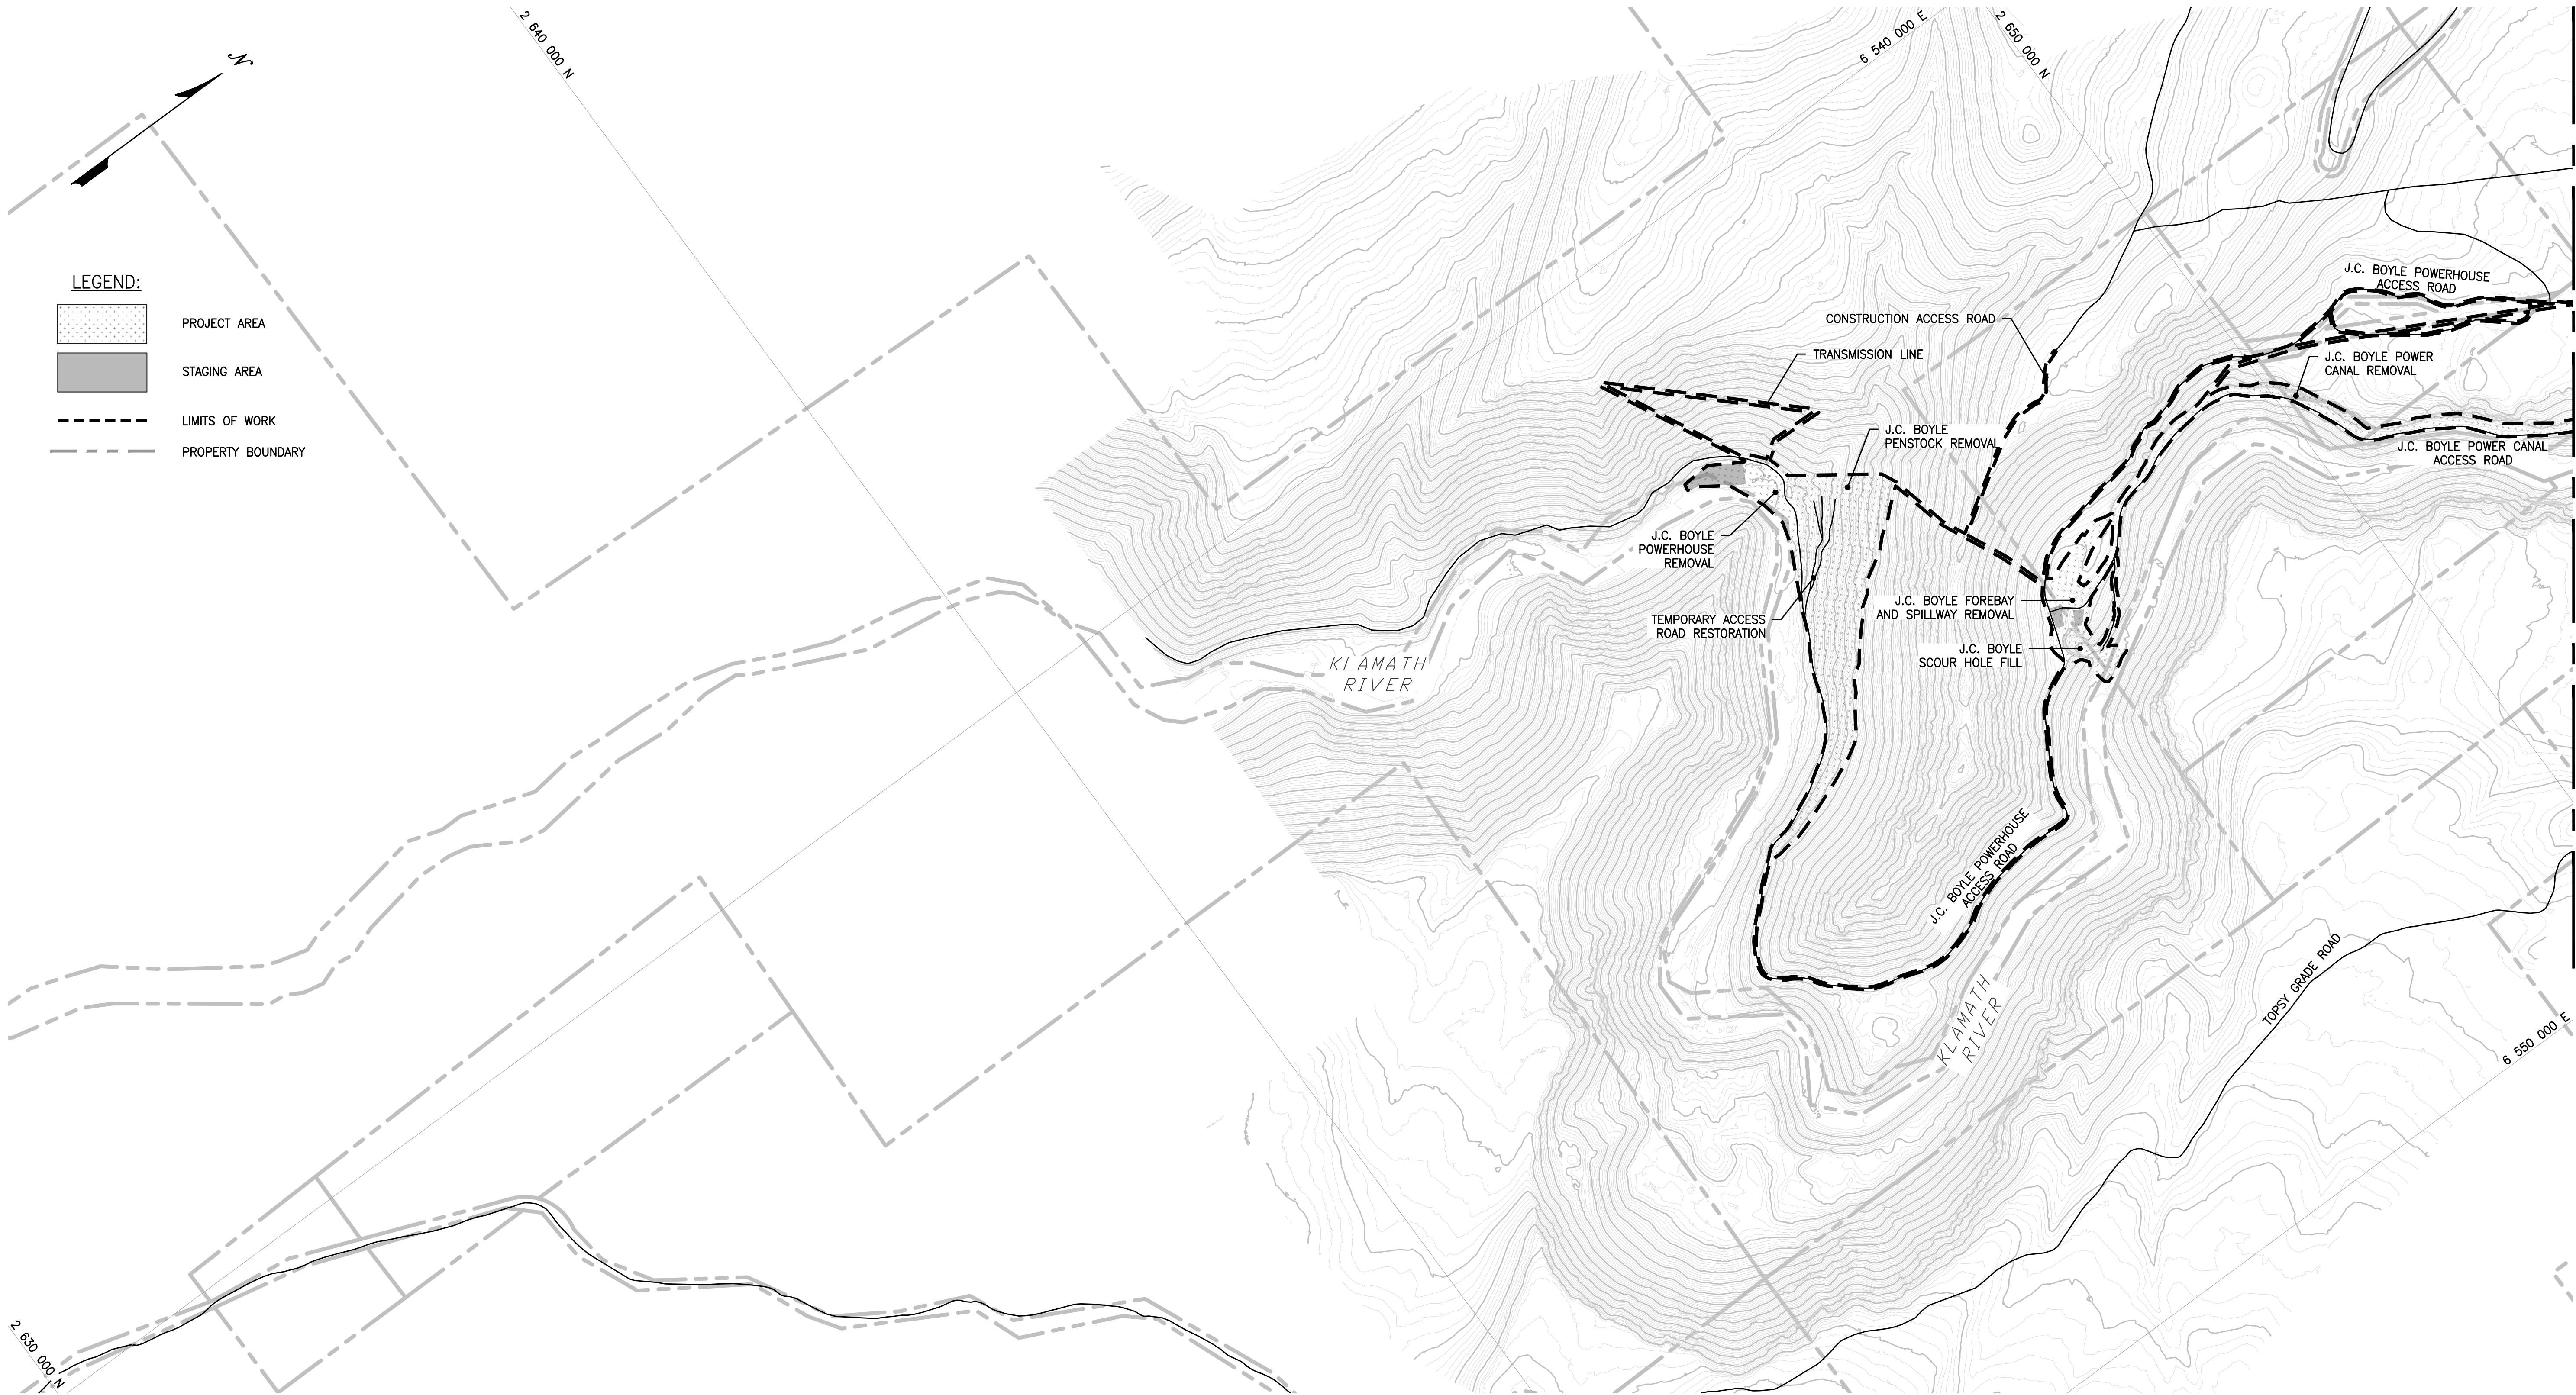

MATCH LINE SEE G0031




PLAN
1" = 700'


ISSUED FOR CONSTRUCTION

NOTES

1. REFER TO GENERAL NOTES ON DRAWING C0006 FOR INFORMATION REGARDING TOPOGRAPHIC AND BATHYMETRIC DATA SOURCES.

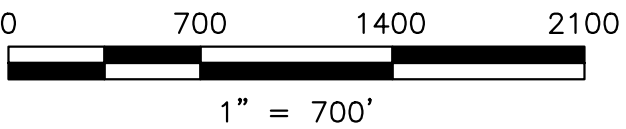

0	ISSUED FOR CONSTRUCTION				CBN HE SRM05/27/22
REV	DESCRIPTION				BY CHK APP DATE

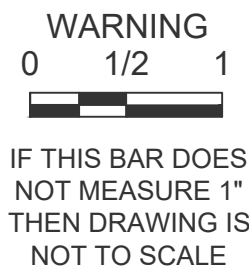

PREPARED BY




DESIGNED	C. NIAMIR
DRAWN	A. NASIRI
REVIEWED	H. ELWIN
IN CHARGE	N. BISHOP
APPROVED	S. MOTTRAM

PREPARED FOR



PROJECT		PROJ #	VA103-640/1
KLAMATH RIVER RENEWAL PROJECT		DATE	05/27/2022
SHEET TITLE		DWG	G0032
J.C. BOYLE FACILITY GENERAL ARRANGEMENT PLAN (SHEET 2 OF 2)			

g:\projects\1 May 27 2022 - 1:15pm
C:\Users\64014\OneDrive\G0033-G0034\G0033-G0034.dwg

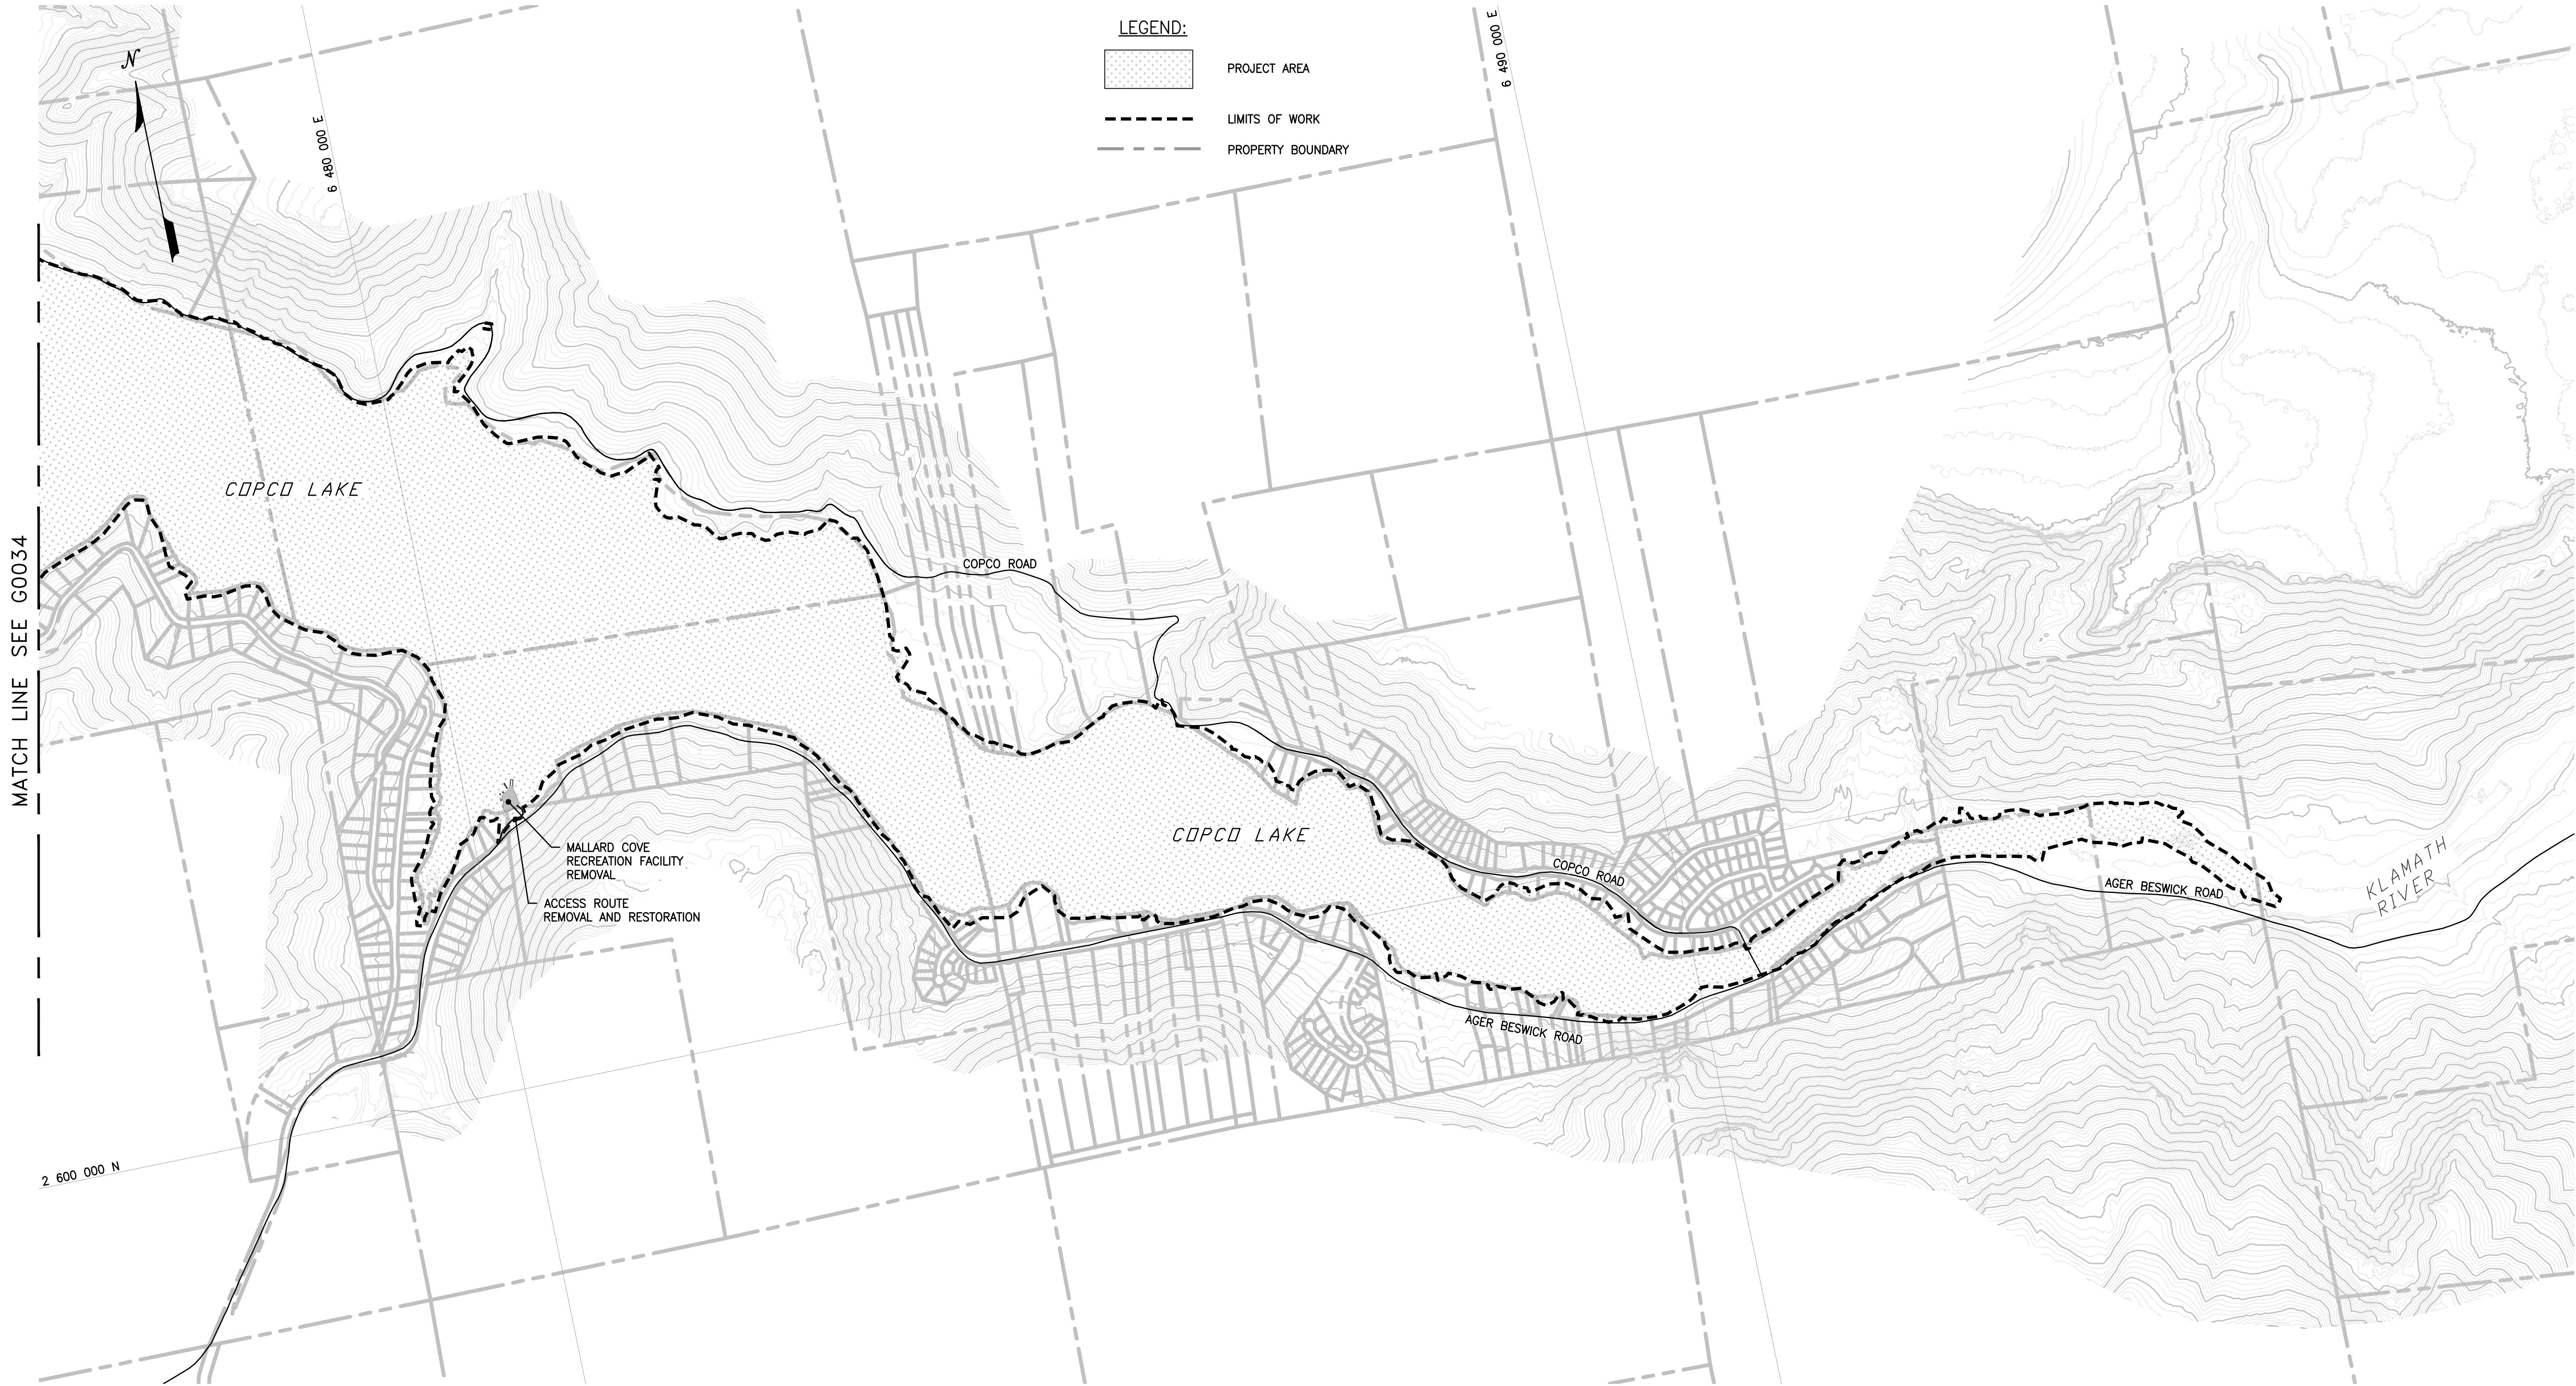


PLAN
1" = 700'

ISSUED FOR CONSTRUCTION

NOTES

1. REFER TO GENERAL NOTES ON DRAWING C0006 FOR INFORMATION REGARDING TOPOGRAPHIC AND BATHYMETRIC DATA SOURCES.

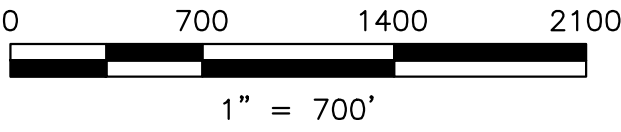

0	ISSUED FOR CONSTRUCTION					CBN	HE	SRM	05/27/22
REV	DESCRIPTION					BY	CHK	APP	DATE


WARNING
0 1/2 1
IF THIS BAR DOES NOT MEASURE 1" THEN DRAWING IS NOT TO SCALE



DESIGNED	C. NIAMIR
DRAWN	A. NASIRI
REVIEWED	H. ELWIN
IN CHARGE	N. BISHOP
APPROVED	S. MOTTRAM



PROJECT		KLAMATH RIVER RENEWAL PROJECT		PROJ #	VA103-640/1
				DATE	05/27/2022
SHEET TITLE		COPCO NO. 1 AND COPCO NO. 2 FACILITIES GENERAL ARRANGEMENT PLAN (SHEET 1 OF 2)		DWG	G0033

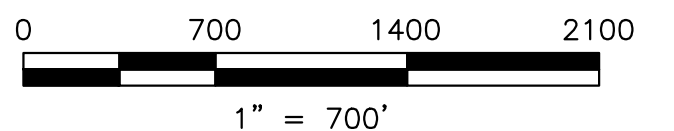


PROJECT	KLAMATH RIVER RENEWAL PROJECT	PROJ #	VA103-640/1
		DATE	05/27/2022
SHEET TITLE	COPCO NO.1 AND COPCO NO. 2 FACILITIES GENERAL ARRANGEMENT PLAN (SHEET 2 OF 2)	DWG	G0034



0 700 1400 2100

1" = 700'

								<div>WARNING</div> <div>01/21</div> <div></div> <div>IF THIS BAR DOES NOT MEASURE 1" THEN DRAWING IS NOT TO SCALE</div>				<div><div><div></div><div>REGISTERED PROFESSIONAL ENGINEER</div><div>ELWIN HARVEY ELWIN</div><div>No. C 22965</div><div>Exp. 12-31-23</div><div>CIVIL</div><div>STATE OF CALIFORNIA</div></div></div>				<div>PREPARED BY</div> <div><div><div></div><div>Knight Piésold CONSULTING</div></div><div><div><div></div><div>Kiewit</div></div></div></div>				<div>DESIGNED</div> <div>C. NIAMIR</div> <div><div>DRAWN</div><div>A. NASIRI</div></div> <div><div>REVIEWED</div><div>H. ELWIN</div></div> <div><div>IN CHARGE</div><div>N. BISHOP</div></div> <div><div>APPROVED</div><div>S. MOTTRAM</div></div>				<div>PREPARED FOR</div> <div><div><div></div><div>KLAMATH RIVER RENEWAL CORPORATION</div></div></div>				<div>PROJECT</div> <div>KLAMATH RIVER RENEWAL PROJECT</div>				<div>PROJ #</div> <div>VA103-640/1</div>	
																								<div>DATE</div> <div>05/27/2022</div>									
																								<div>DWG</div> <div>G0035</div>									

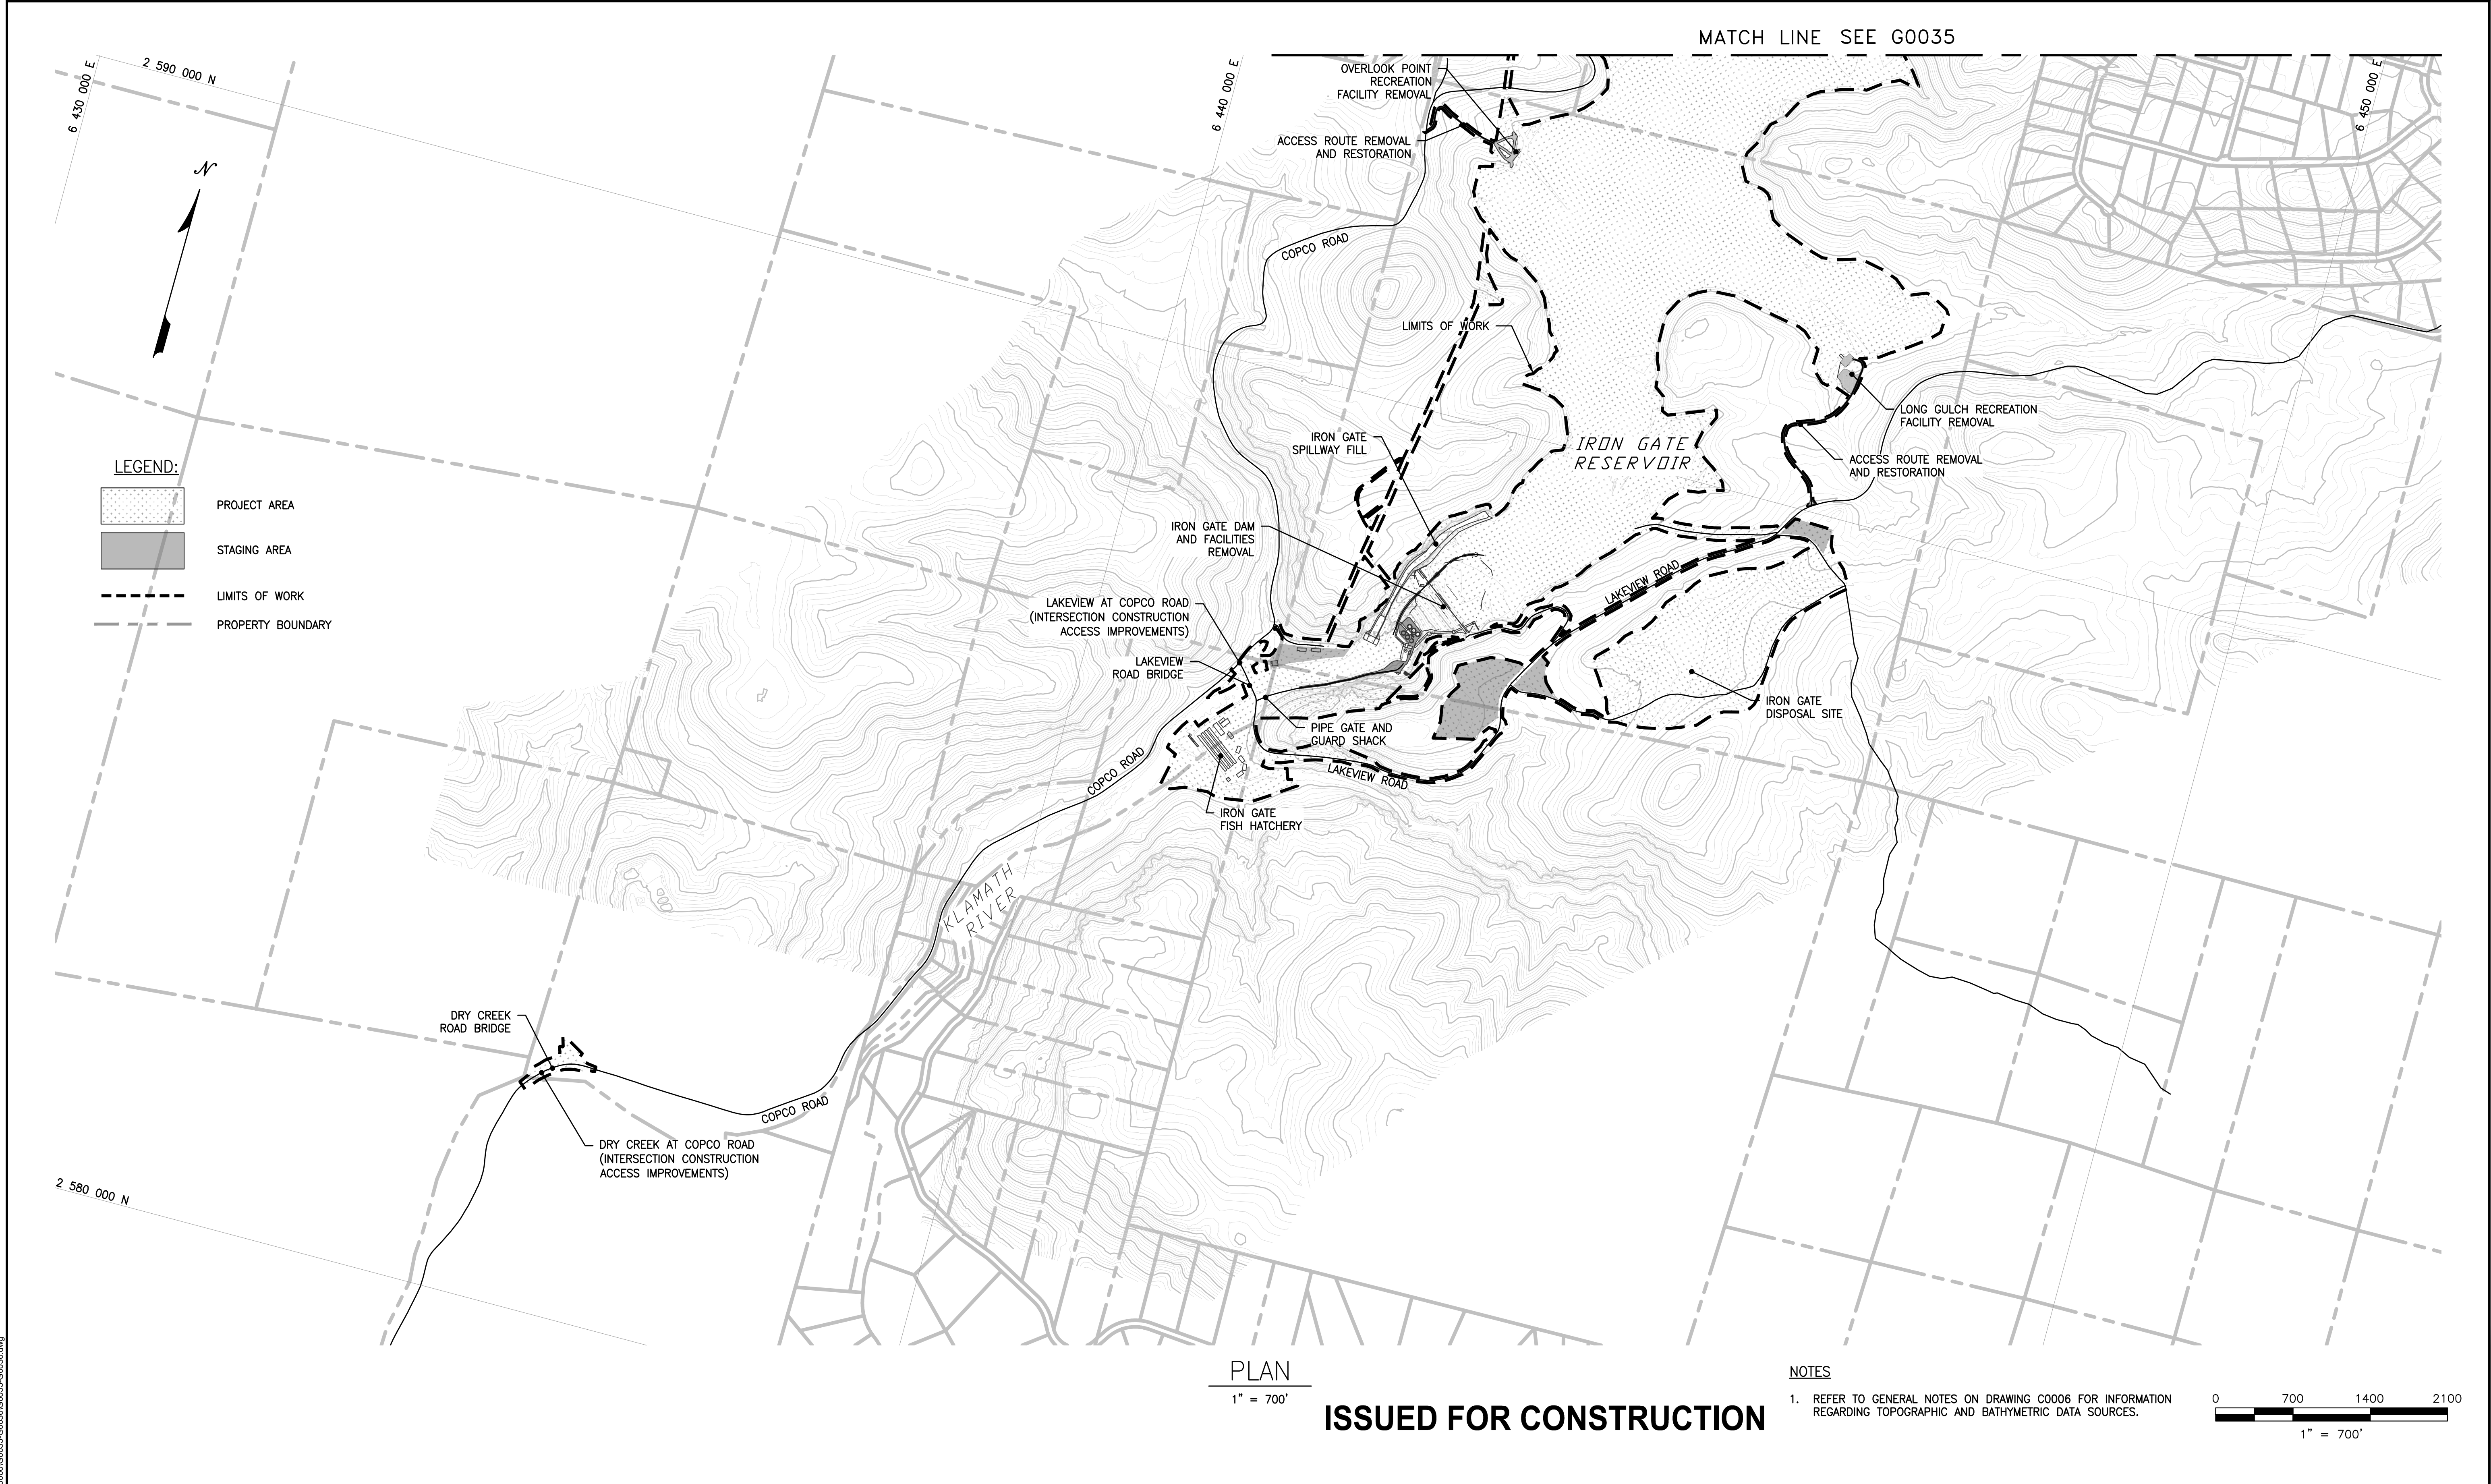


PLAN
1" = 700'

ISSUED FOR CONSTRUCTION

NOTES

1. REFER TO GENERAL NOTES ON DRAWING C0006 FOR INFORMATION REGARDING TOPOGRAPHIC AND BATHYMETRIC DATA SOURCES.

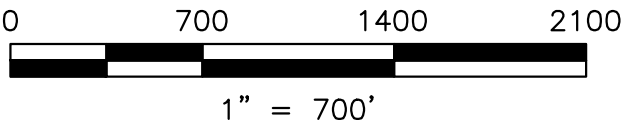

				WARNING 0 1/2 1 <div></div> <div></div> 